



Escala 1:100


Vivienda.

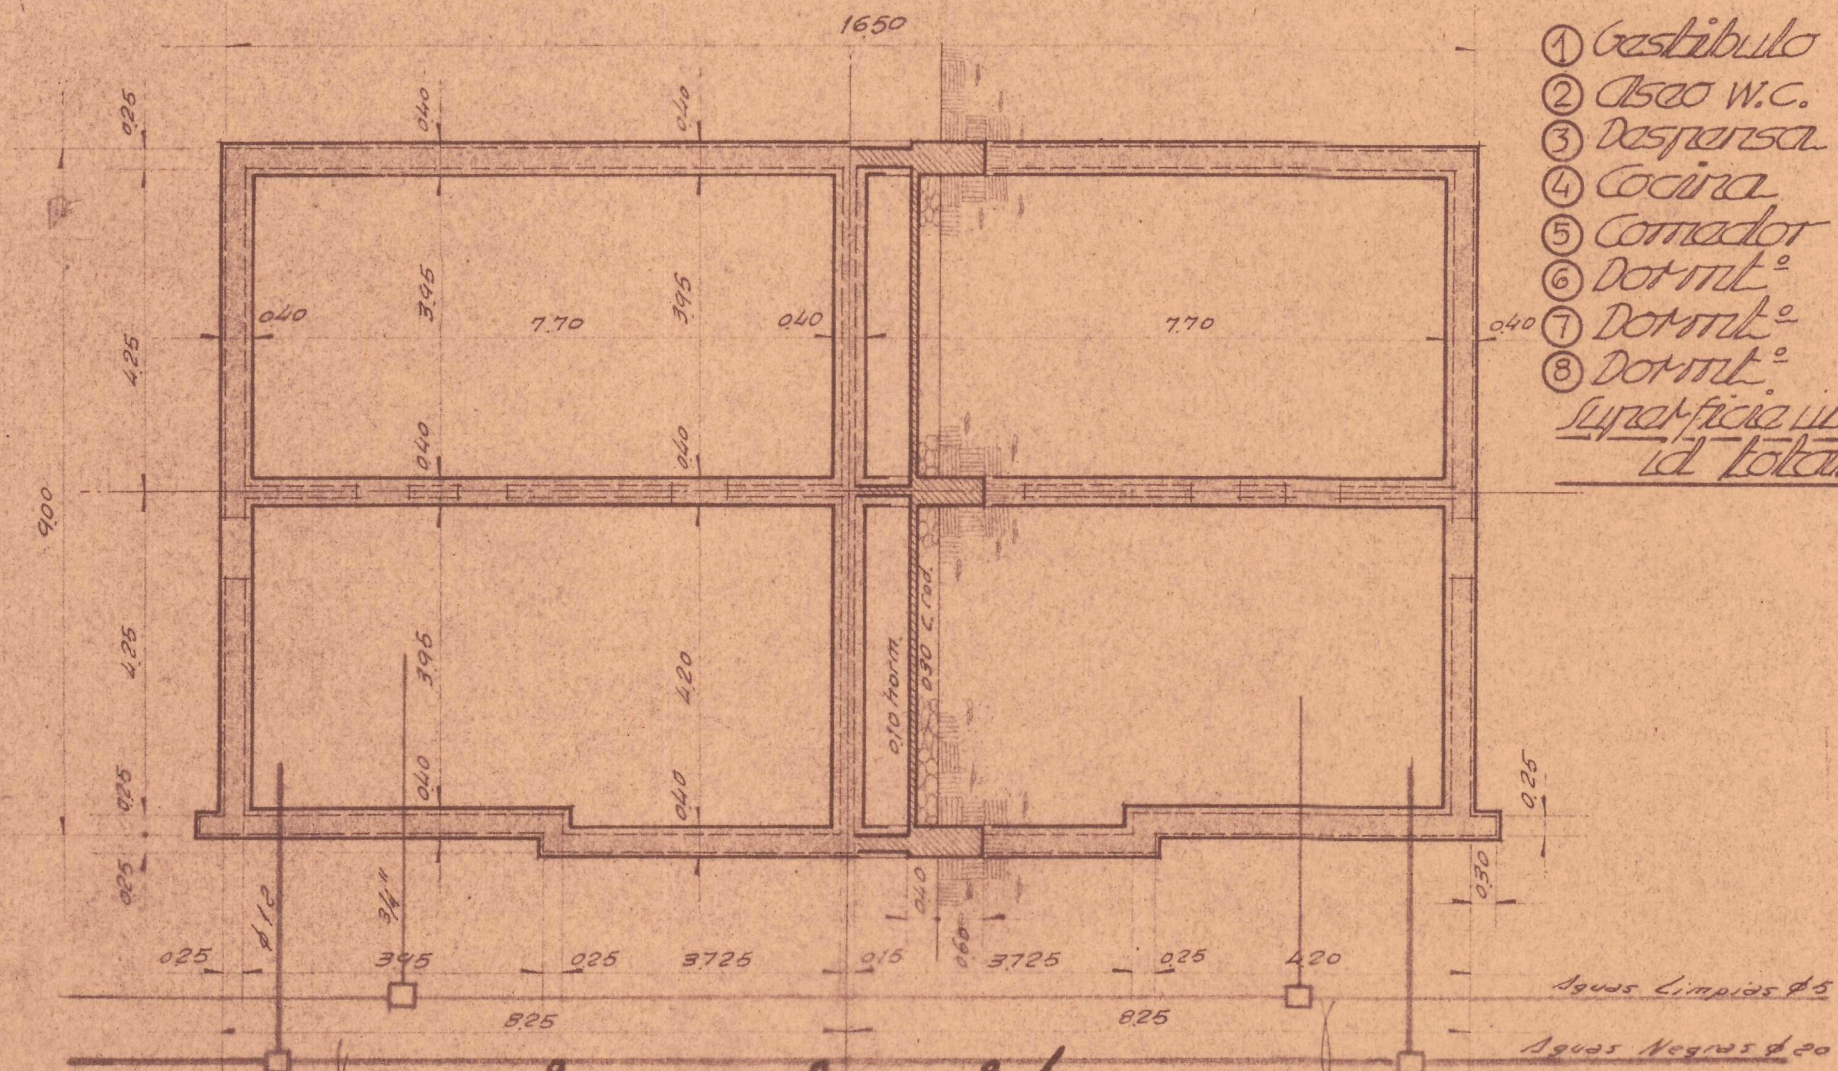


	m ²	m ²	m ² cont. ^{da}
① Vestibulo	464	12064	168
② Abco W.C.	304	7904	060
③ Despensa	143	3718	024
④ Cocina	744	19344	108
⑤ Comedor	1624	42224	168
⑥ Dormit. ^o	963	25038	108
⑦ Dormit. ^o	1025	26650	108
⑧ Dormit. ^o	1168	30368	108
Superficie util	6435		
Id. total	7526		

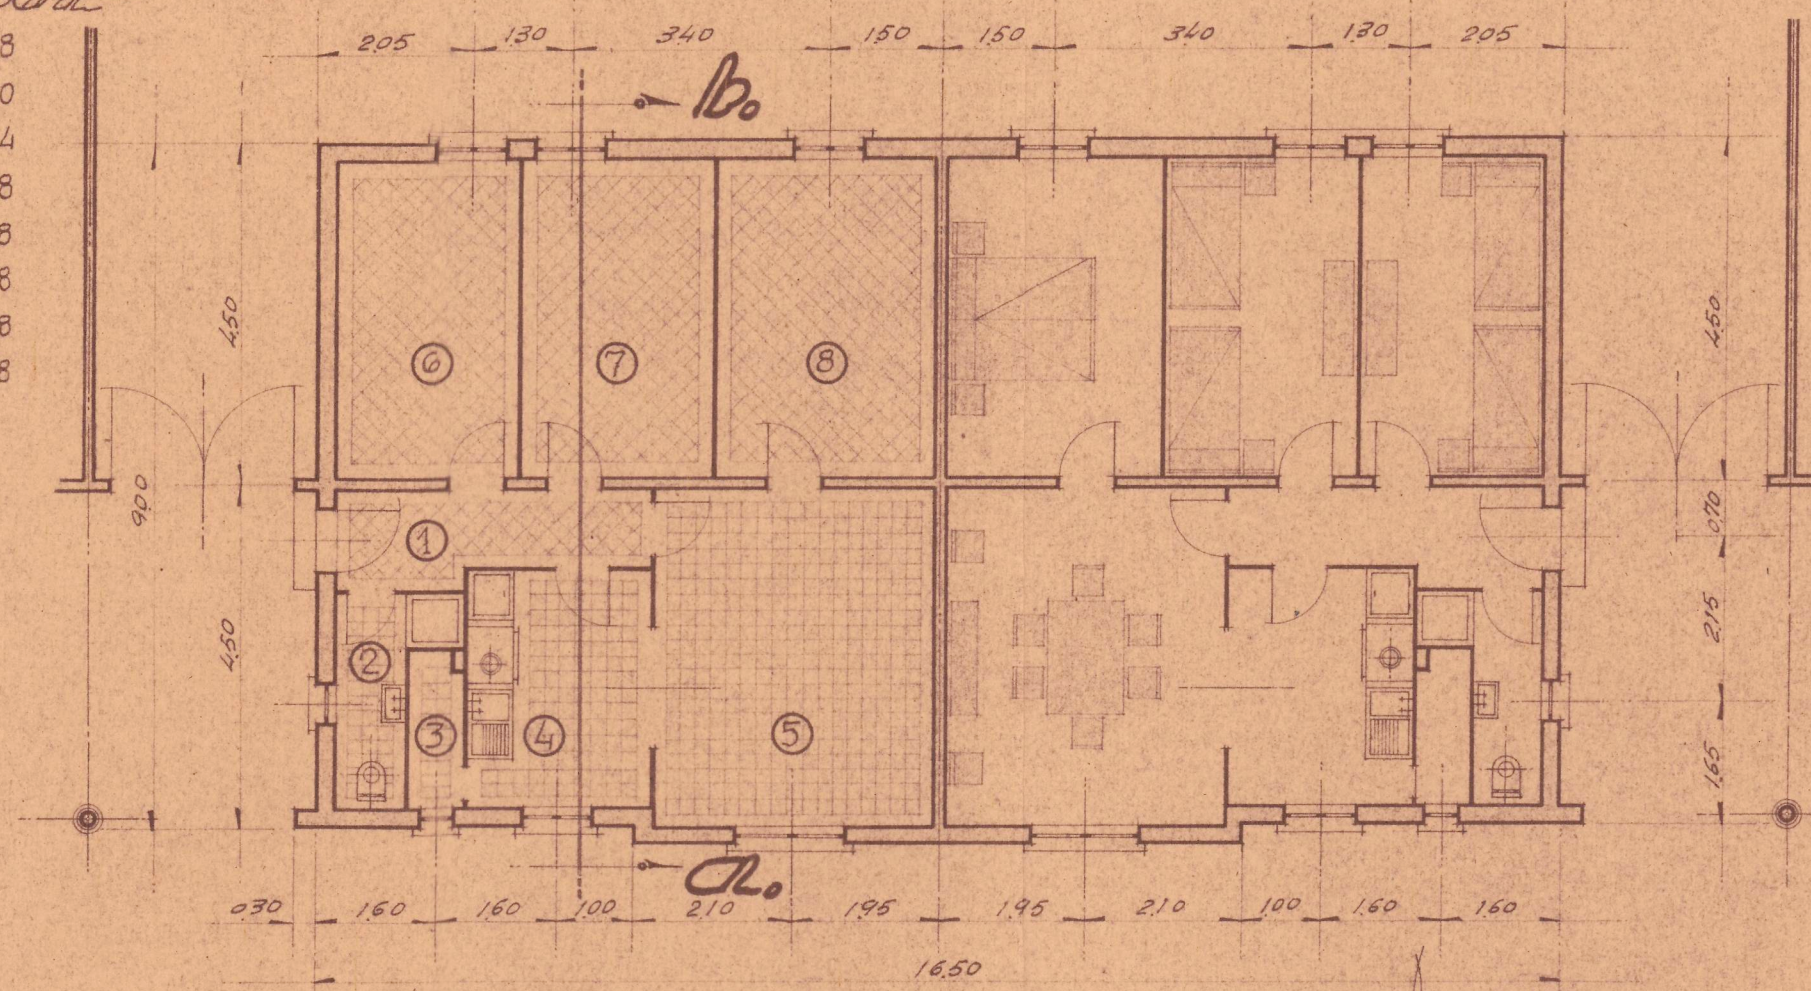


Planta

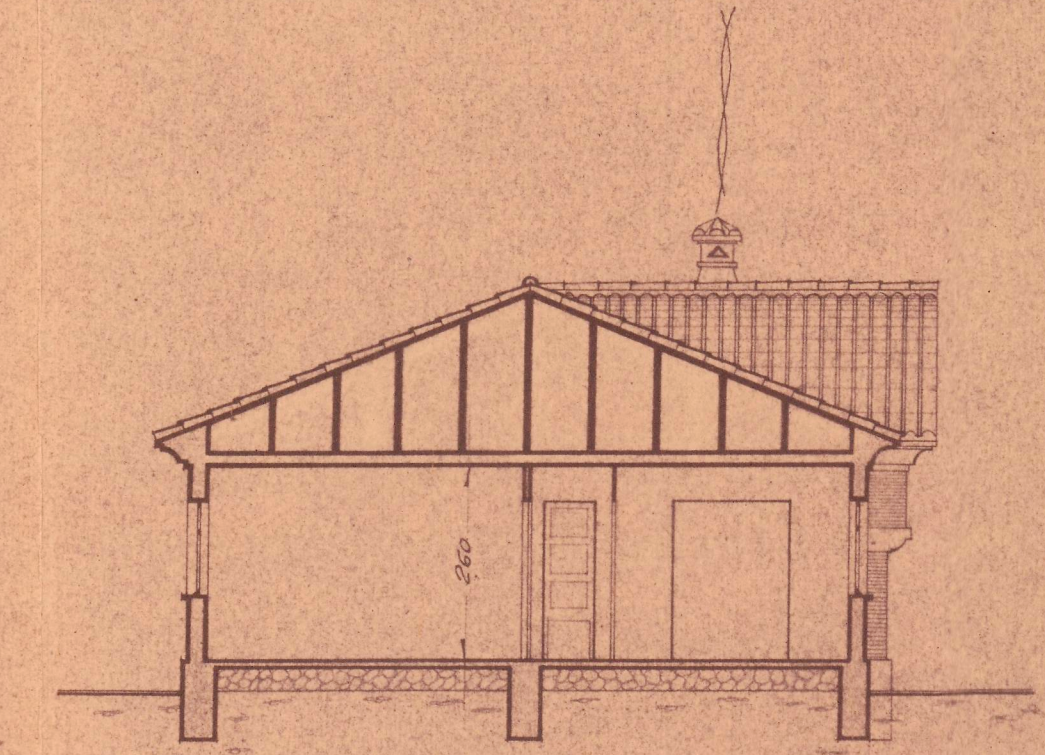


Sección por a-b

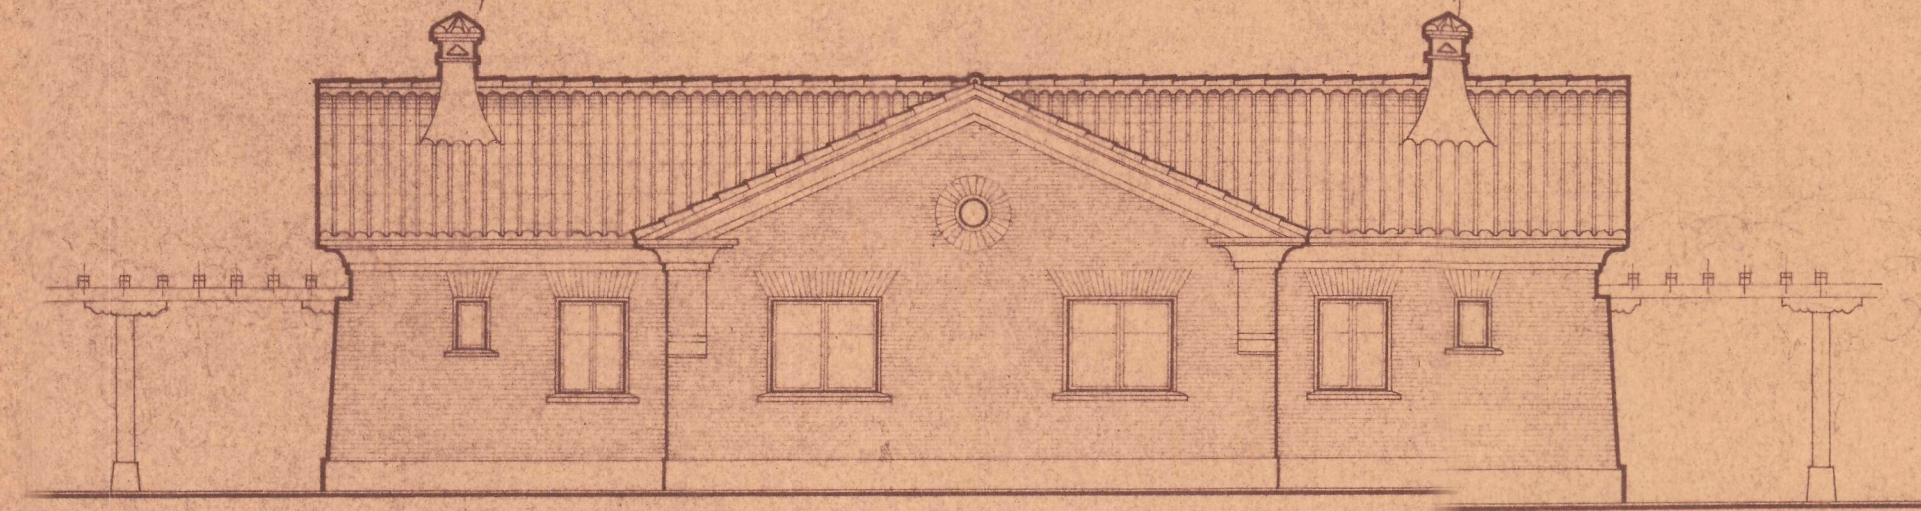

Fachada principal

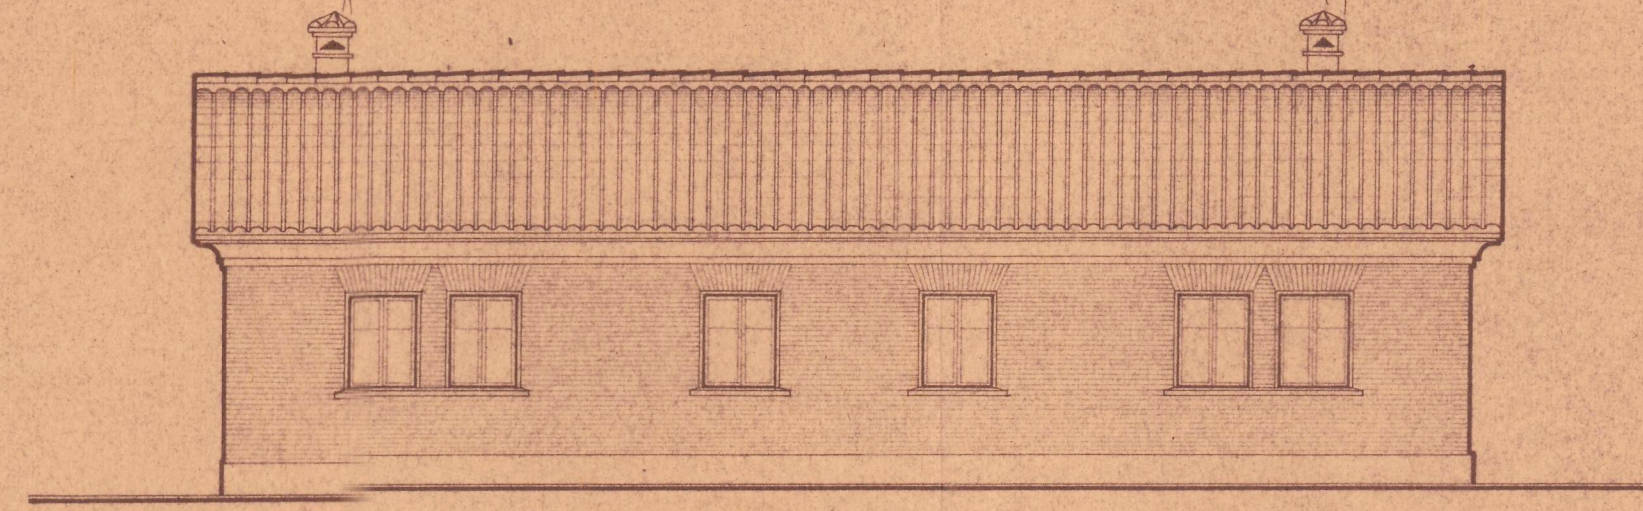

Fachada posterior

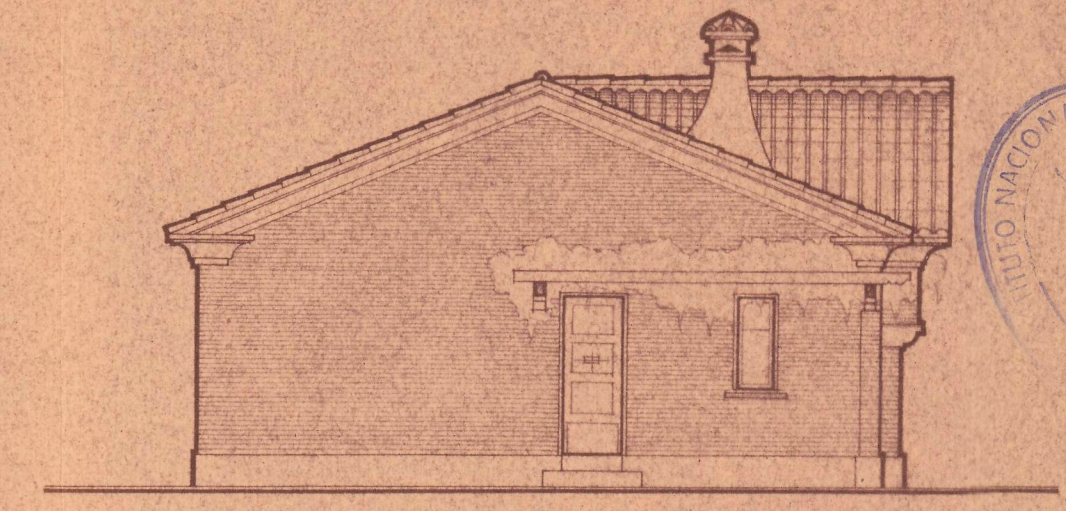

Costado



Ramplona, febrero 1956.
El Arquitecto:
J. J. J.
Firmado: Domingo Ariz.