



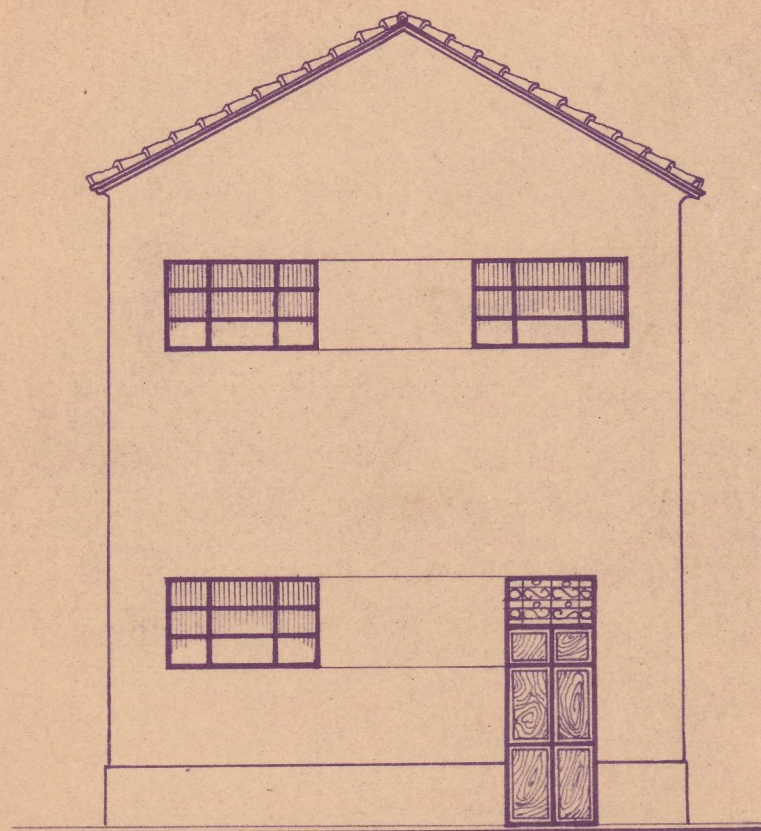

~ Fachada pral. ~

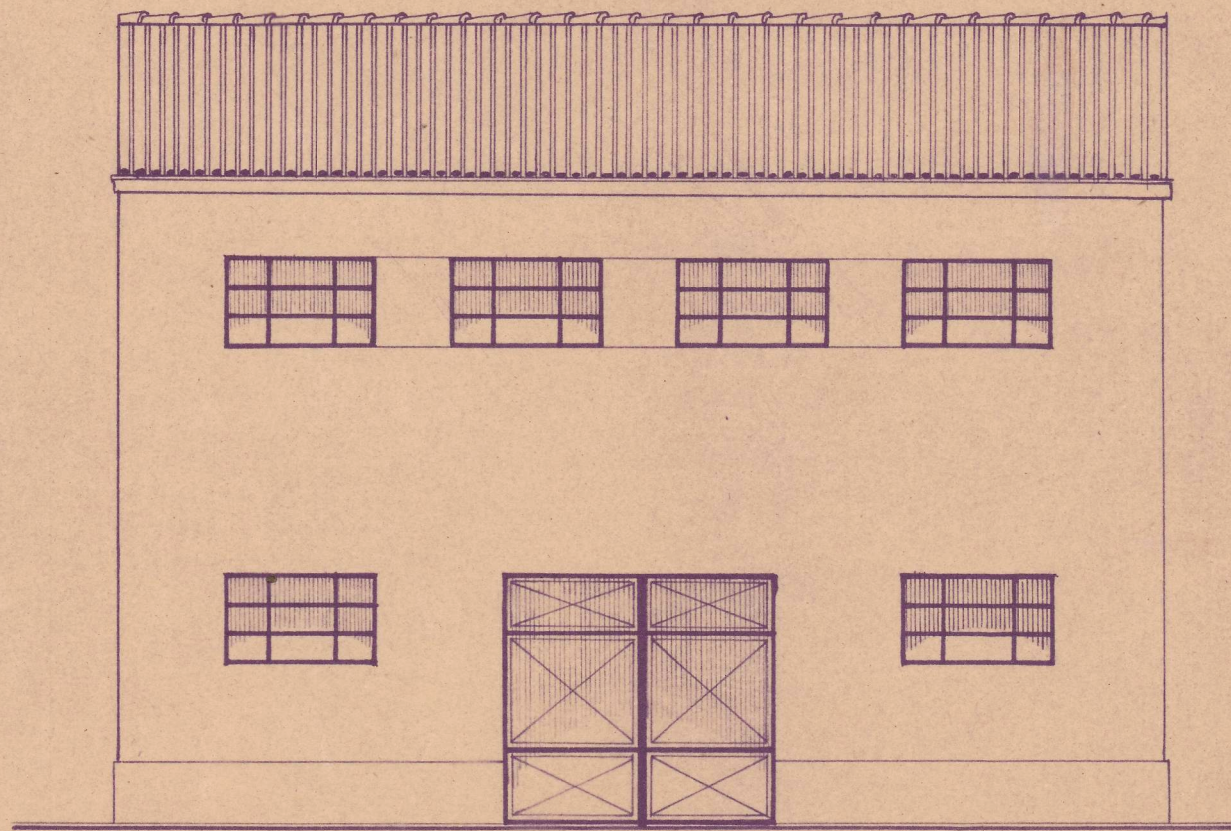

~ Fachada lateral ~

~ Escala 1:100 ~