



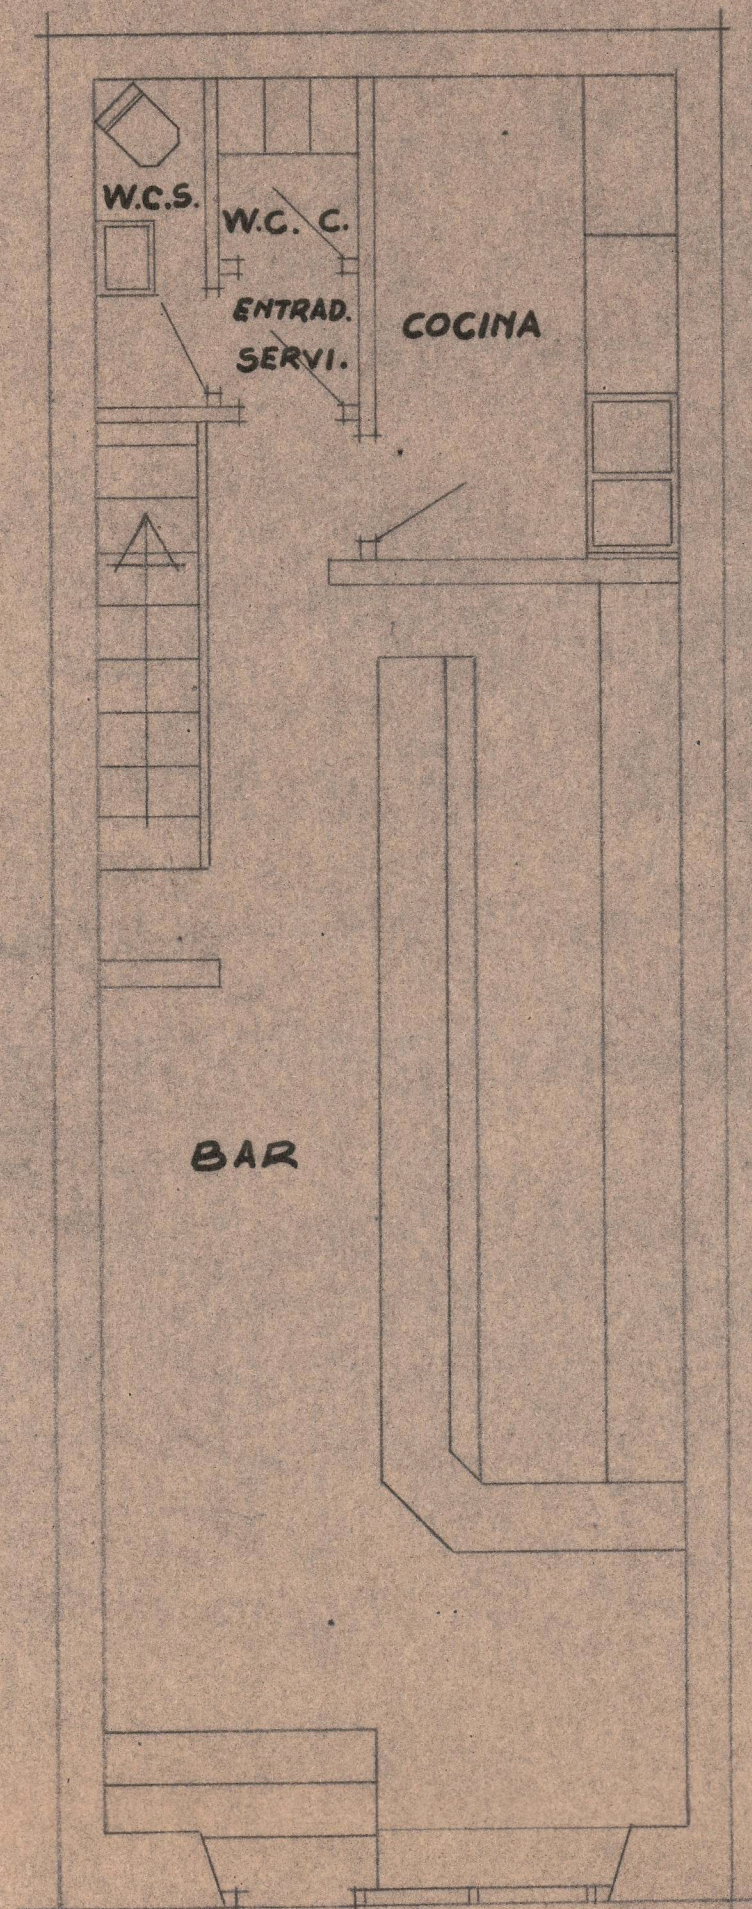

Planta 1ª

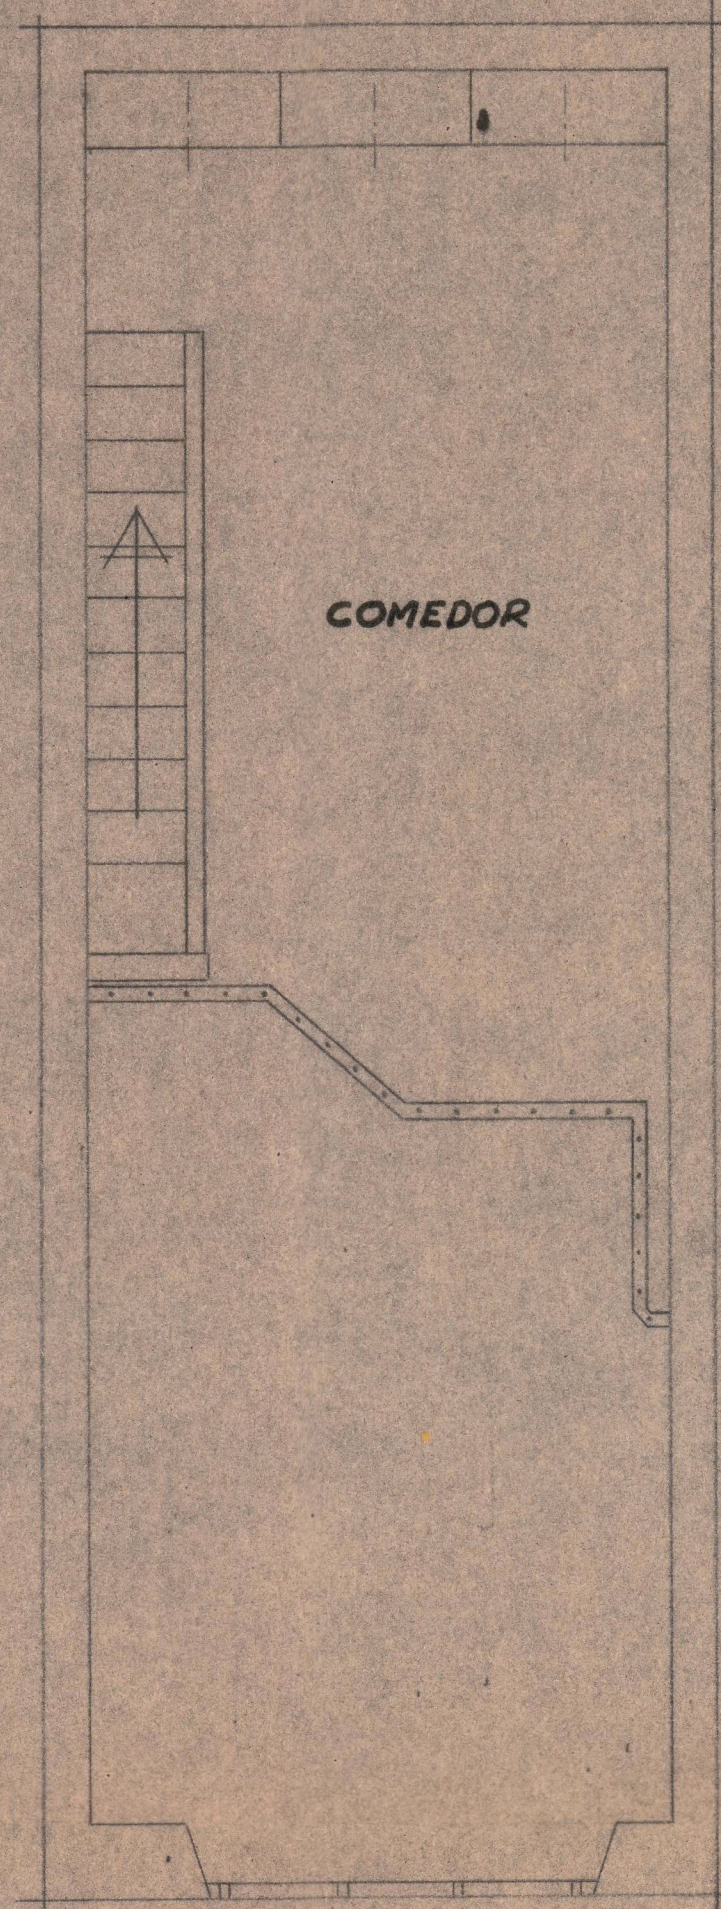

Planta 2ª

W.C. SER.	1'72	M/2
W.C. CAB.	1'08	"
ENT. SER.	0'80	"
COCINA	6'32	"
BAR	33'46	"
COMEDOR	20'31	"

CAFETERIA
HAWAII

ESCALA 1:50