

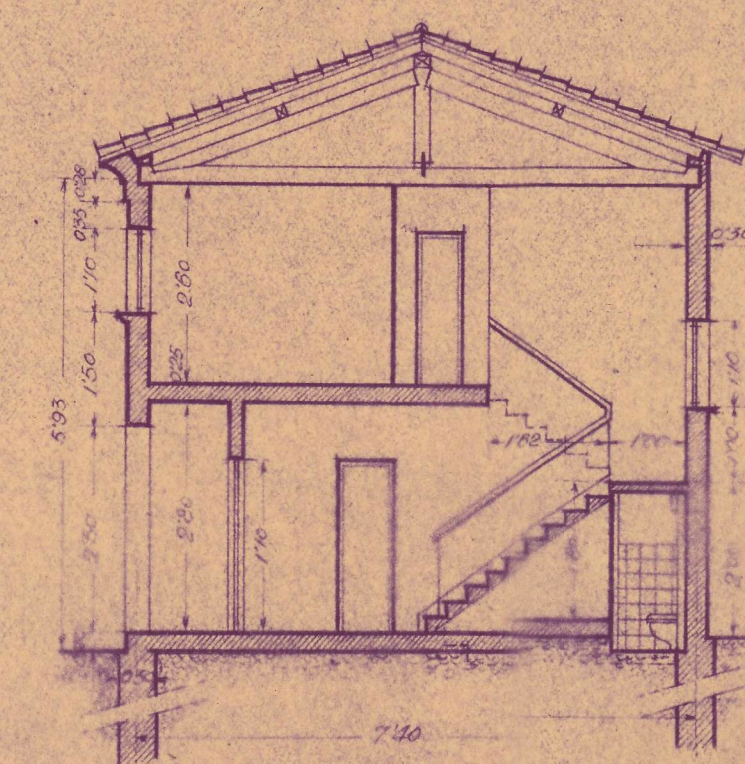


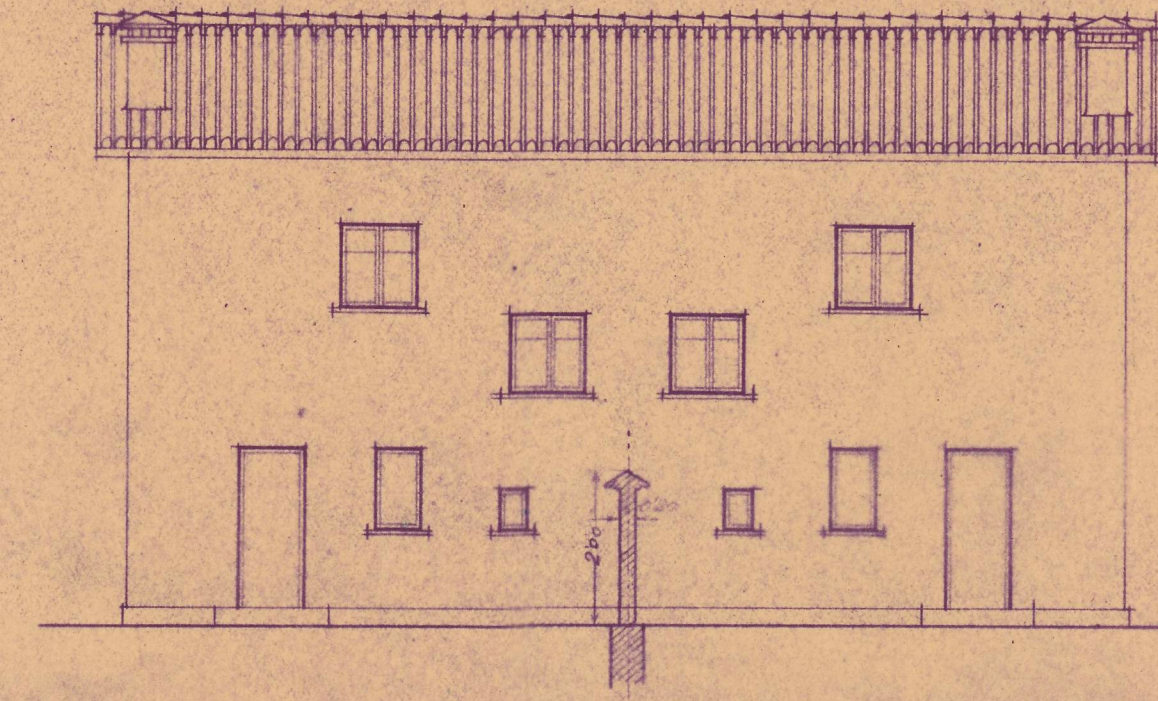

Sección		MT ²	MT ³
①	Cocina	657	18,418
②	Comedor	336	9,424
③	Comedor	17,64	49,392
④	Refract. ducha	297	8,346
⑤	Vestibulo p. baja	550	15,400
⑥	Armario	408	2,808
⑦	Dormitorio	11,56	30,056
⑧	Dormitorio	12,69	32,691
⑨	Dormitorio	9,89	25,714
⑩	Vestibulo p. primera	242	6,292

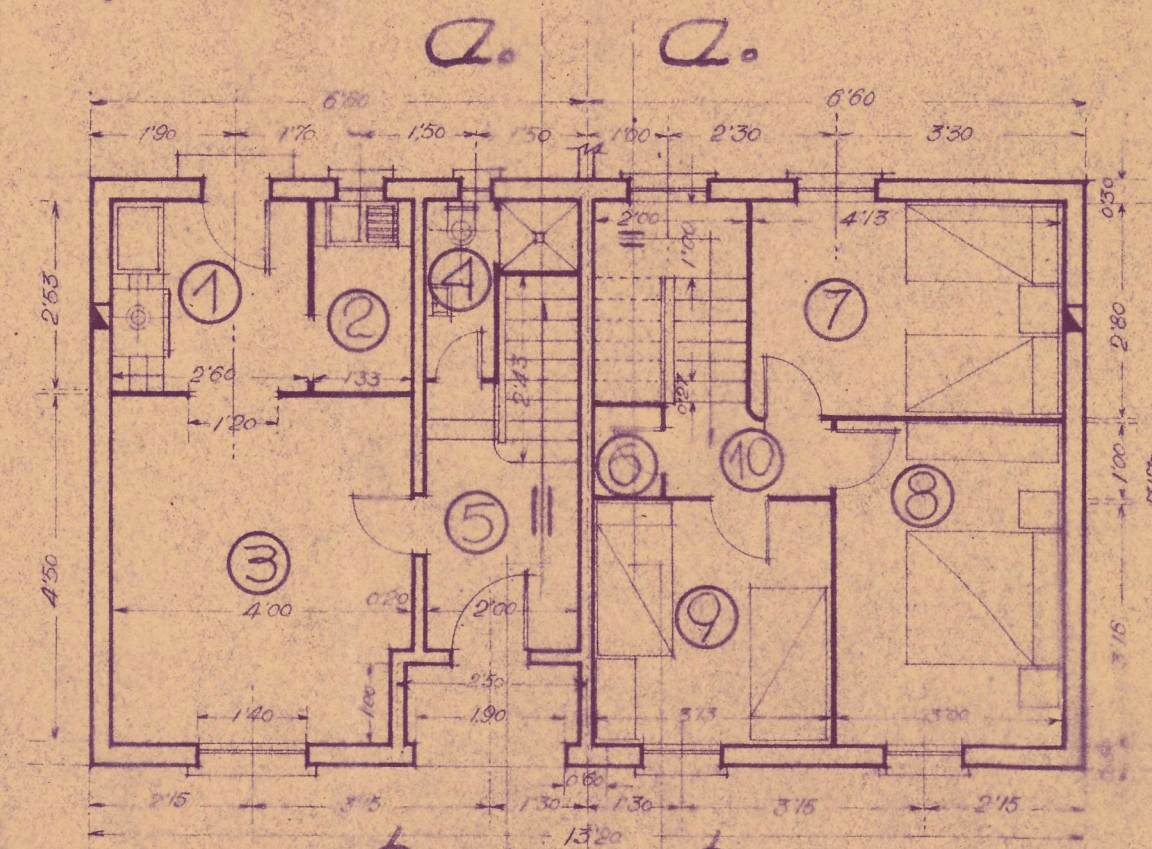

Proyecto tipo 1

Escala: 1:100

Pamplona, Octubre de 1942.

Los Arquitectos.

Tramán J. Linares