

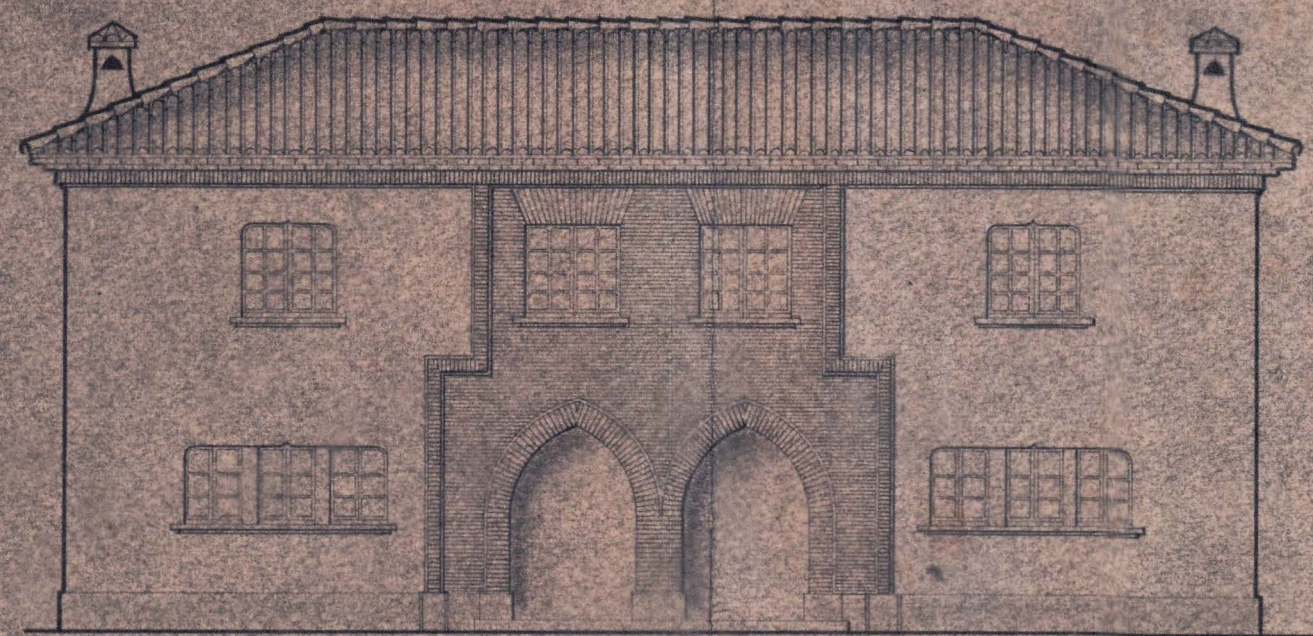



Fachada principal

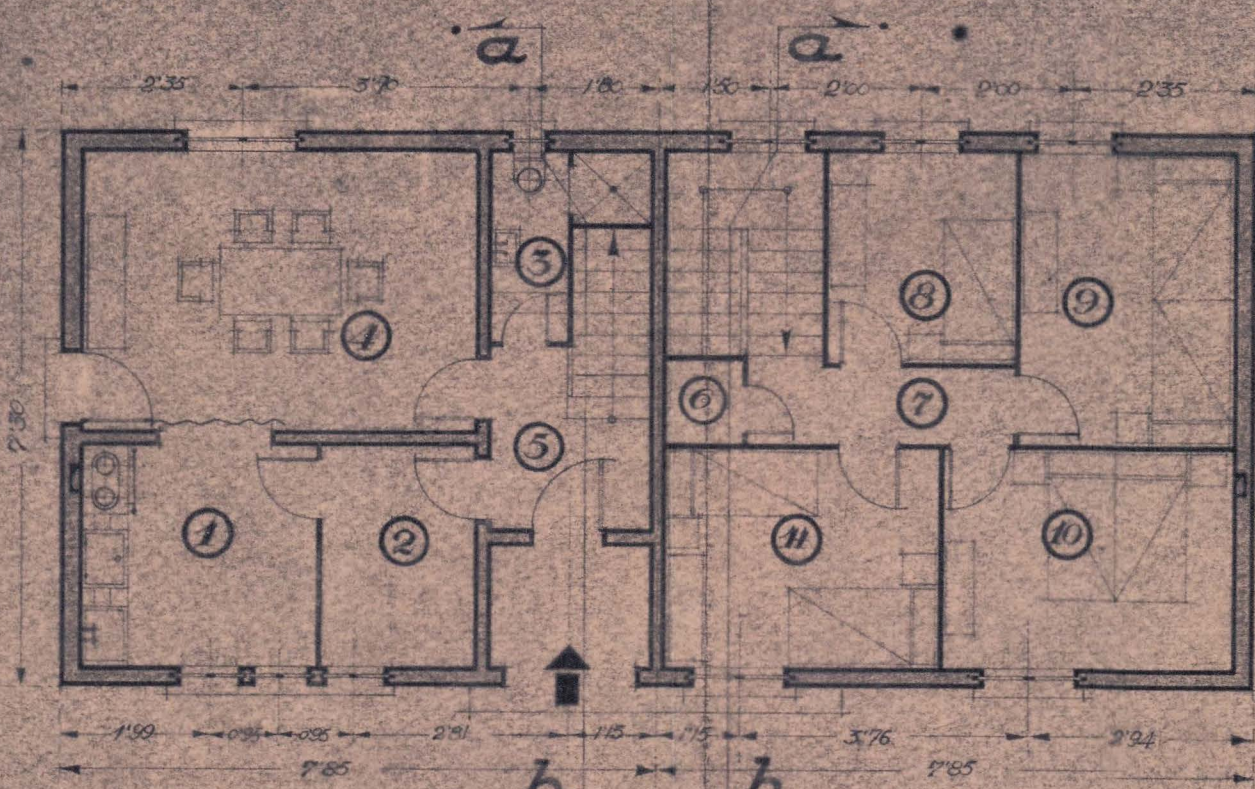

Fachada posterior

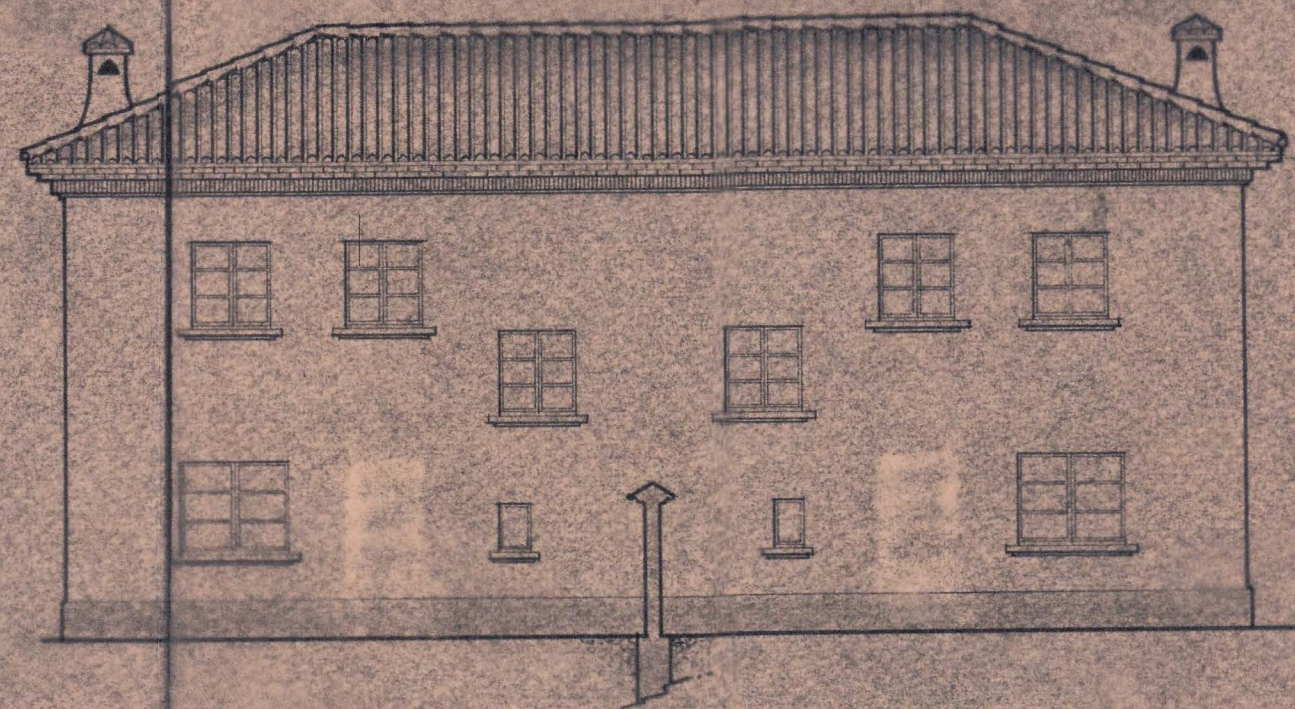

Plantas baja y primera

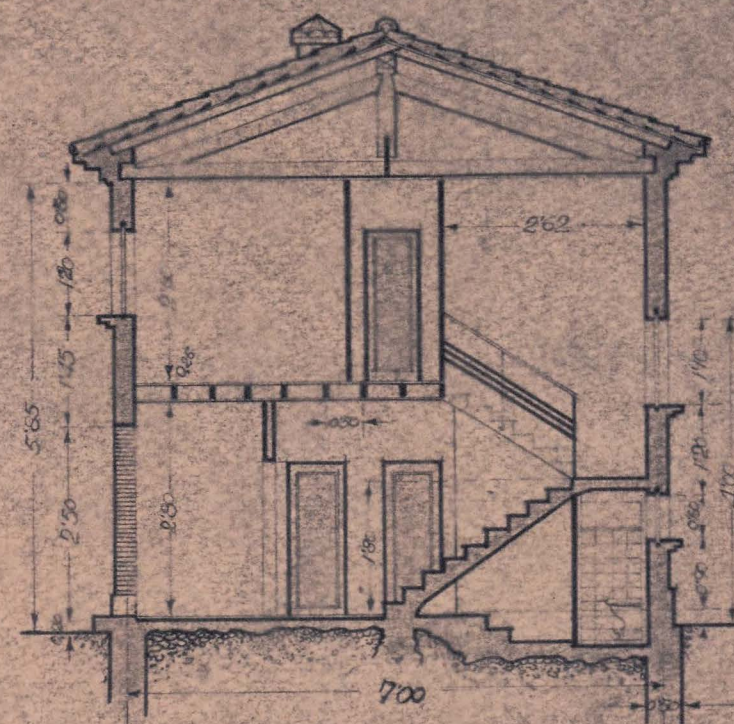

Seccion a - b

• Leyenda •

m²

m³

③

①	Cocina	8'93	25'004
②	Recocina	5'80	16'240
③	Retrete-ducha	3'40	8'500
④	Comedor	18'54	51'912
⑤	Vestibulo p.la baja	4'15	11'620
⑥	Armario	1'10	2'860
⑦	Vestibulo piso	3'65	9'490
⑧	Dormitorio	6'64	17'264
⑨	id.	10'73	27'898
⑩	id.	10'67	27'742
⑪	id.	10'05	26'130

Total Superf. útil 83'66

Vivienda tipo A

Escala 1:100

Pamplona, Marzo 1943

Los Arquitectos

Juan J. Sarran