

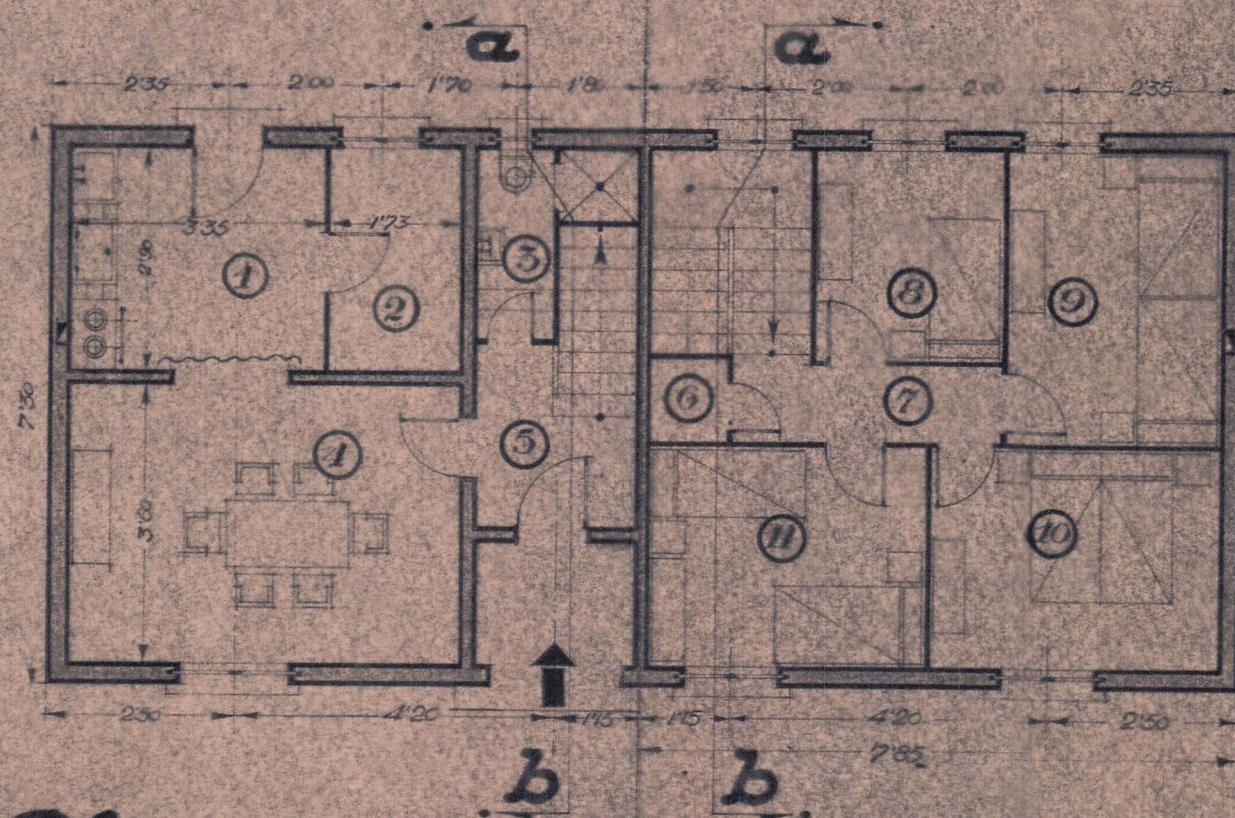


Fachada principal

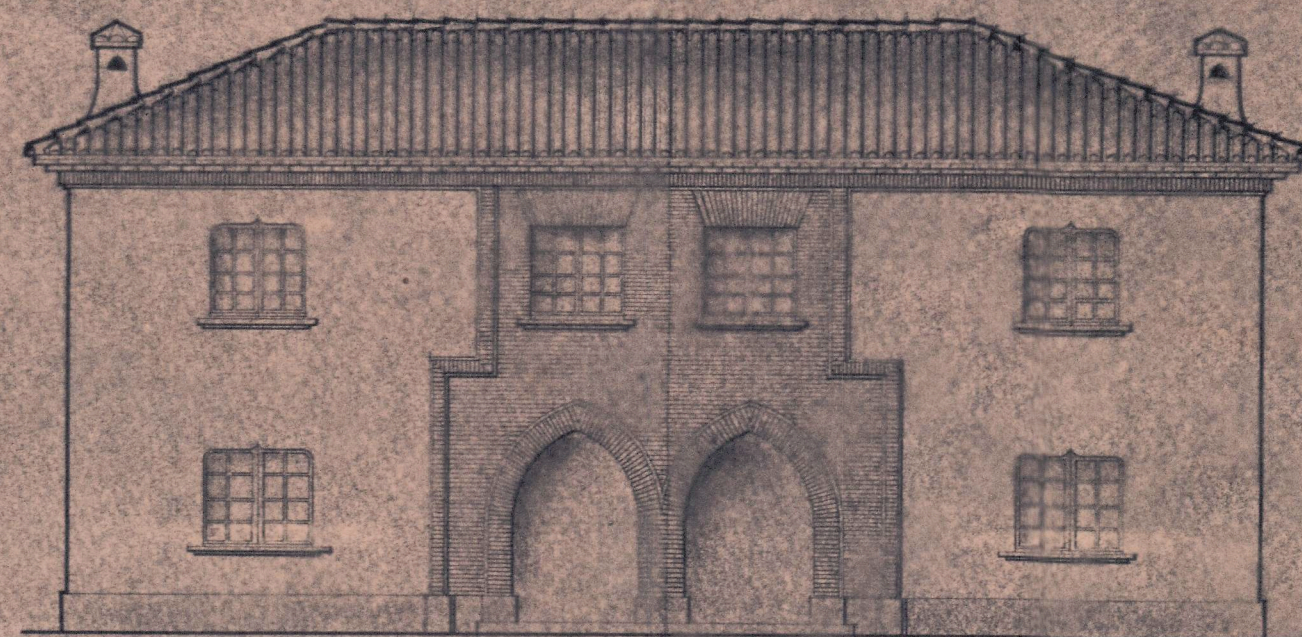

Plantas baja y primera

Fachada posterior

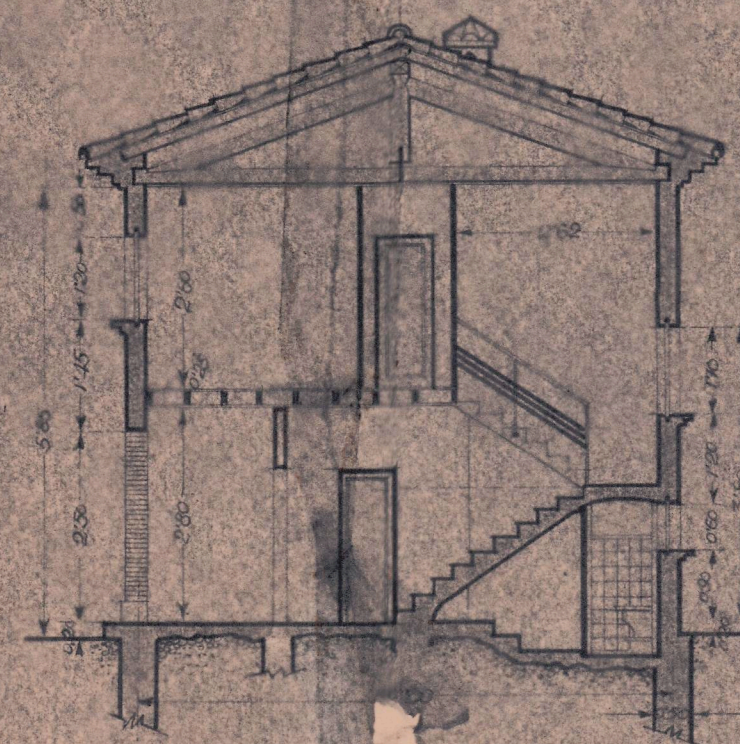

Sección a-b

• Leyenda •

	<u>m²</u>	<u>m³</u>
① Cocina	9'72	27'216
② Recocina	5'01	14'028
③ Retrete-ducha	3'40	8'500
④ Comedor	18'54	51'912
⑤ Vestibulo pl. ^{ta} baja	4'15	11'620
⑥ Armario	1'10	2'860
⑦ Vestibulo piso	3'65	9'490
⑧ Dormitorio	6'64	17'264
⑨ id.	10'73	27'898
⑩ id.	10'67	27'742
⑪ id.	10'05	26'130
Total Superf. ^{te} útil	83'66	

Vivienda tipo B.

Escala 1:100

Pamplona • Marzo • 1943

Los Arquitectos

Ignacio Viana